



TOTAL AREA OF OFFICE SPACE  
= 459.5m<sup>2</sup> SHOWN THUS




TOTAL AREA OF CURCULATION SPACE  
= 322m<sup>2</sup> SHOWN THUS

GROUND FLOOR PLAN  
SCALE 1:200

 

 TOTAL AREA OF OFFICE SPACE  
= 473.5m<sup>2</sup> SHOWN THUS

 TOTAL AREA OF CURCULATION SPACE  
= 179m<sup>2</sup> SHOWN THUS

UNIT 105 AREA= 112.5m<sup>2</sup>

UNIT 106 AREA= 112.5m<sup>2</sup>


UNIT 104 AREA= 69.5m<sup>2</sup>


VOID

UNIT 103 AREA= 89m<sup>2</sup>

VOID

UNIT 101 AREA= 90m<sup>2</sup>

  FIRST FLOOR PLAN  
SCALE 1:200

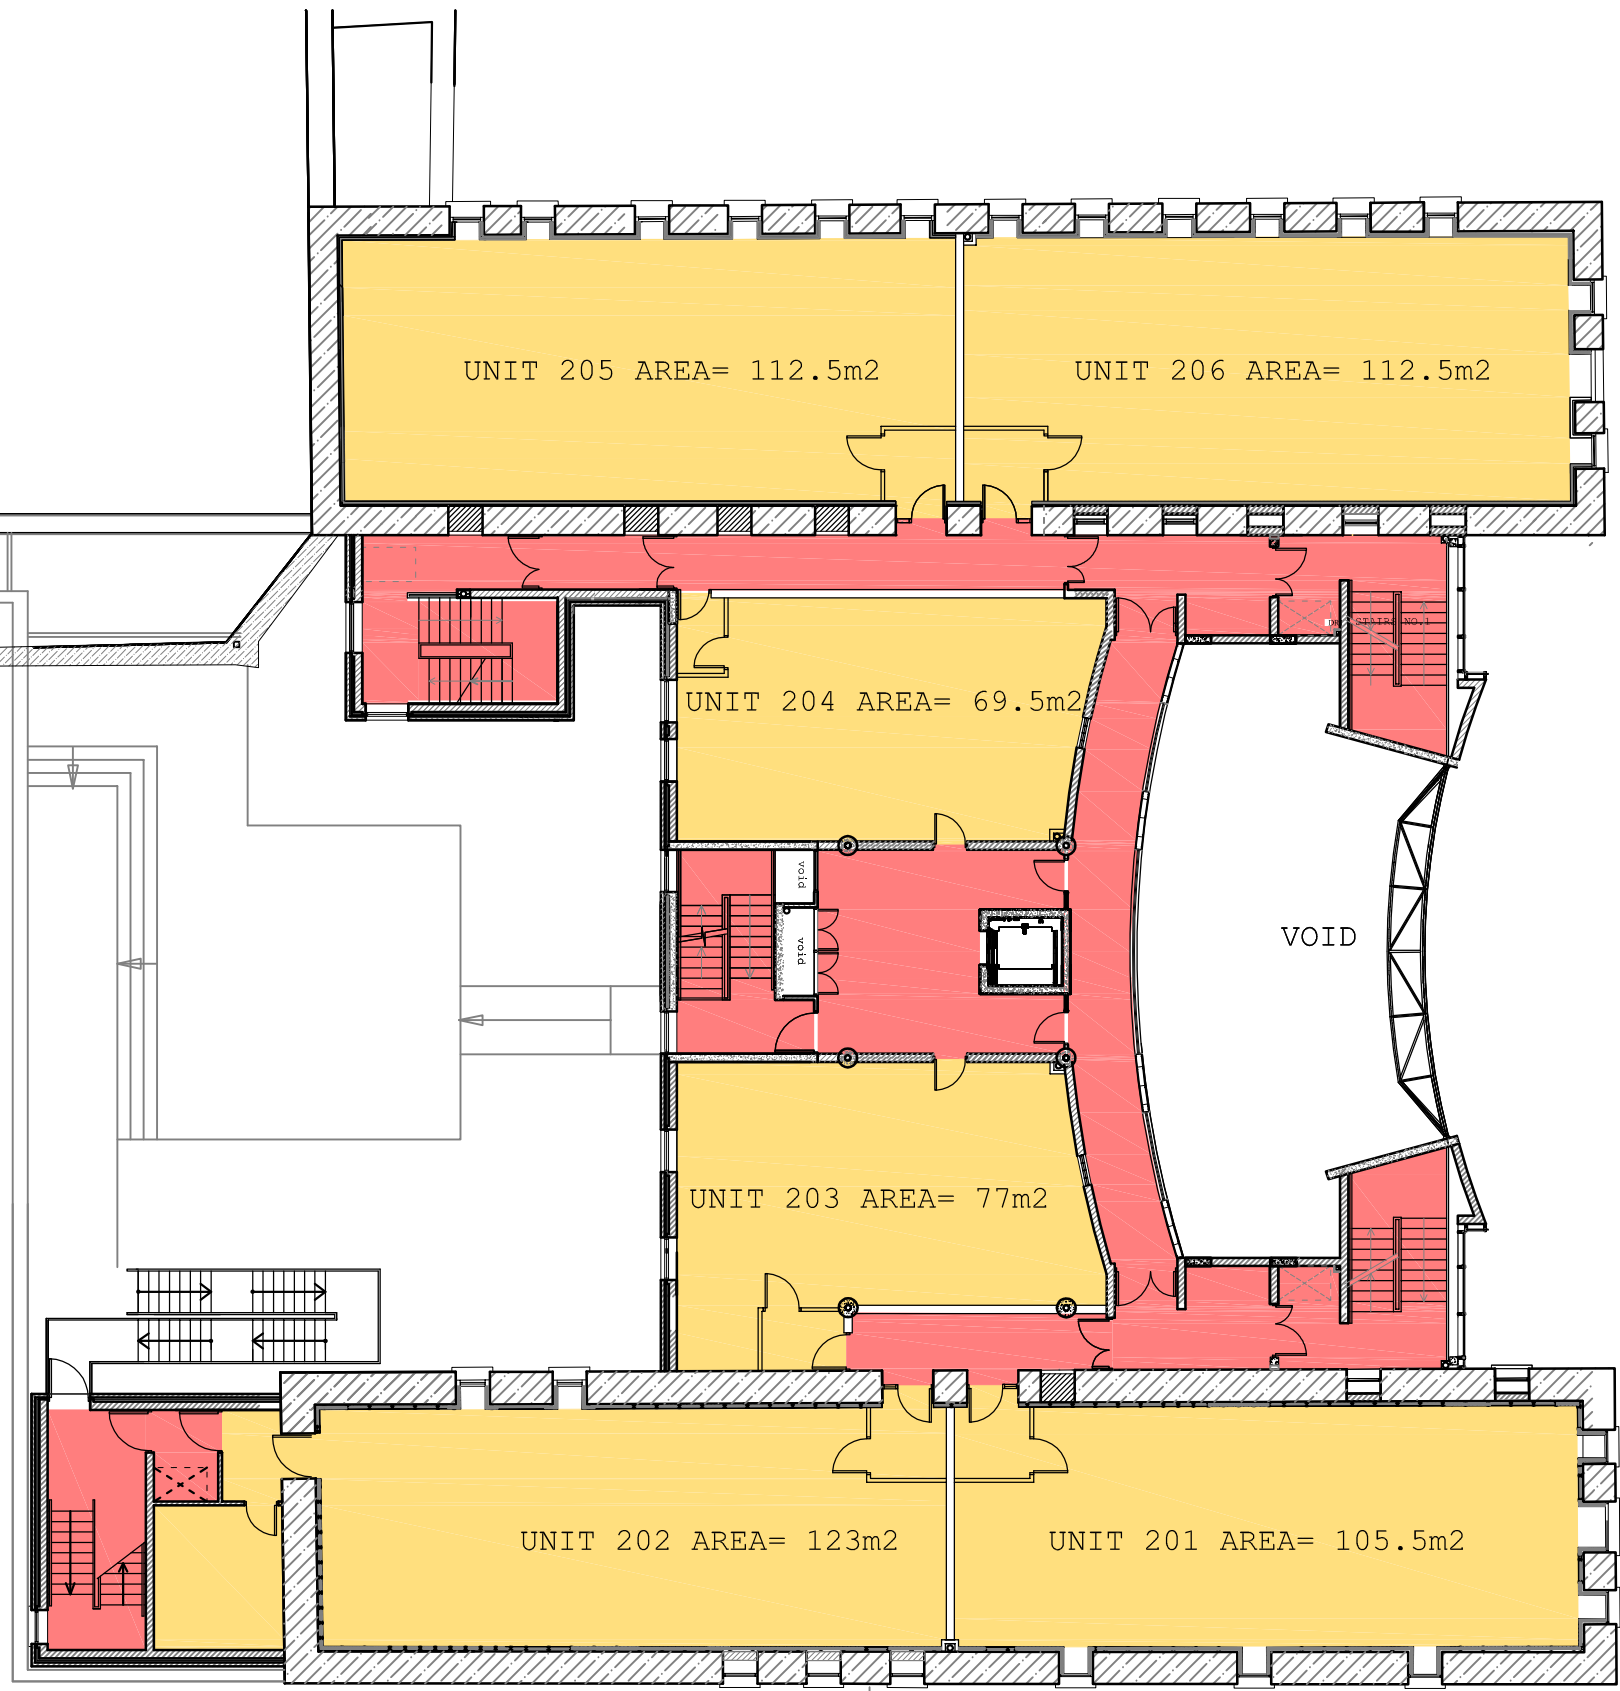



TOTAL AREA OF OFFICE SPACE  
= 600m<sup>2</sup> SHOWN THUS




TOTAL AREA OF CURCULATION SPACE  
= 213.5m<sup>2</sup> SHOWN THUS

⊙ SECOND FLOOR PLAN  
SCALE 1:200

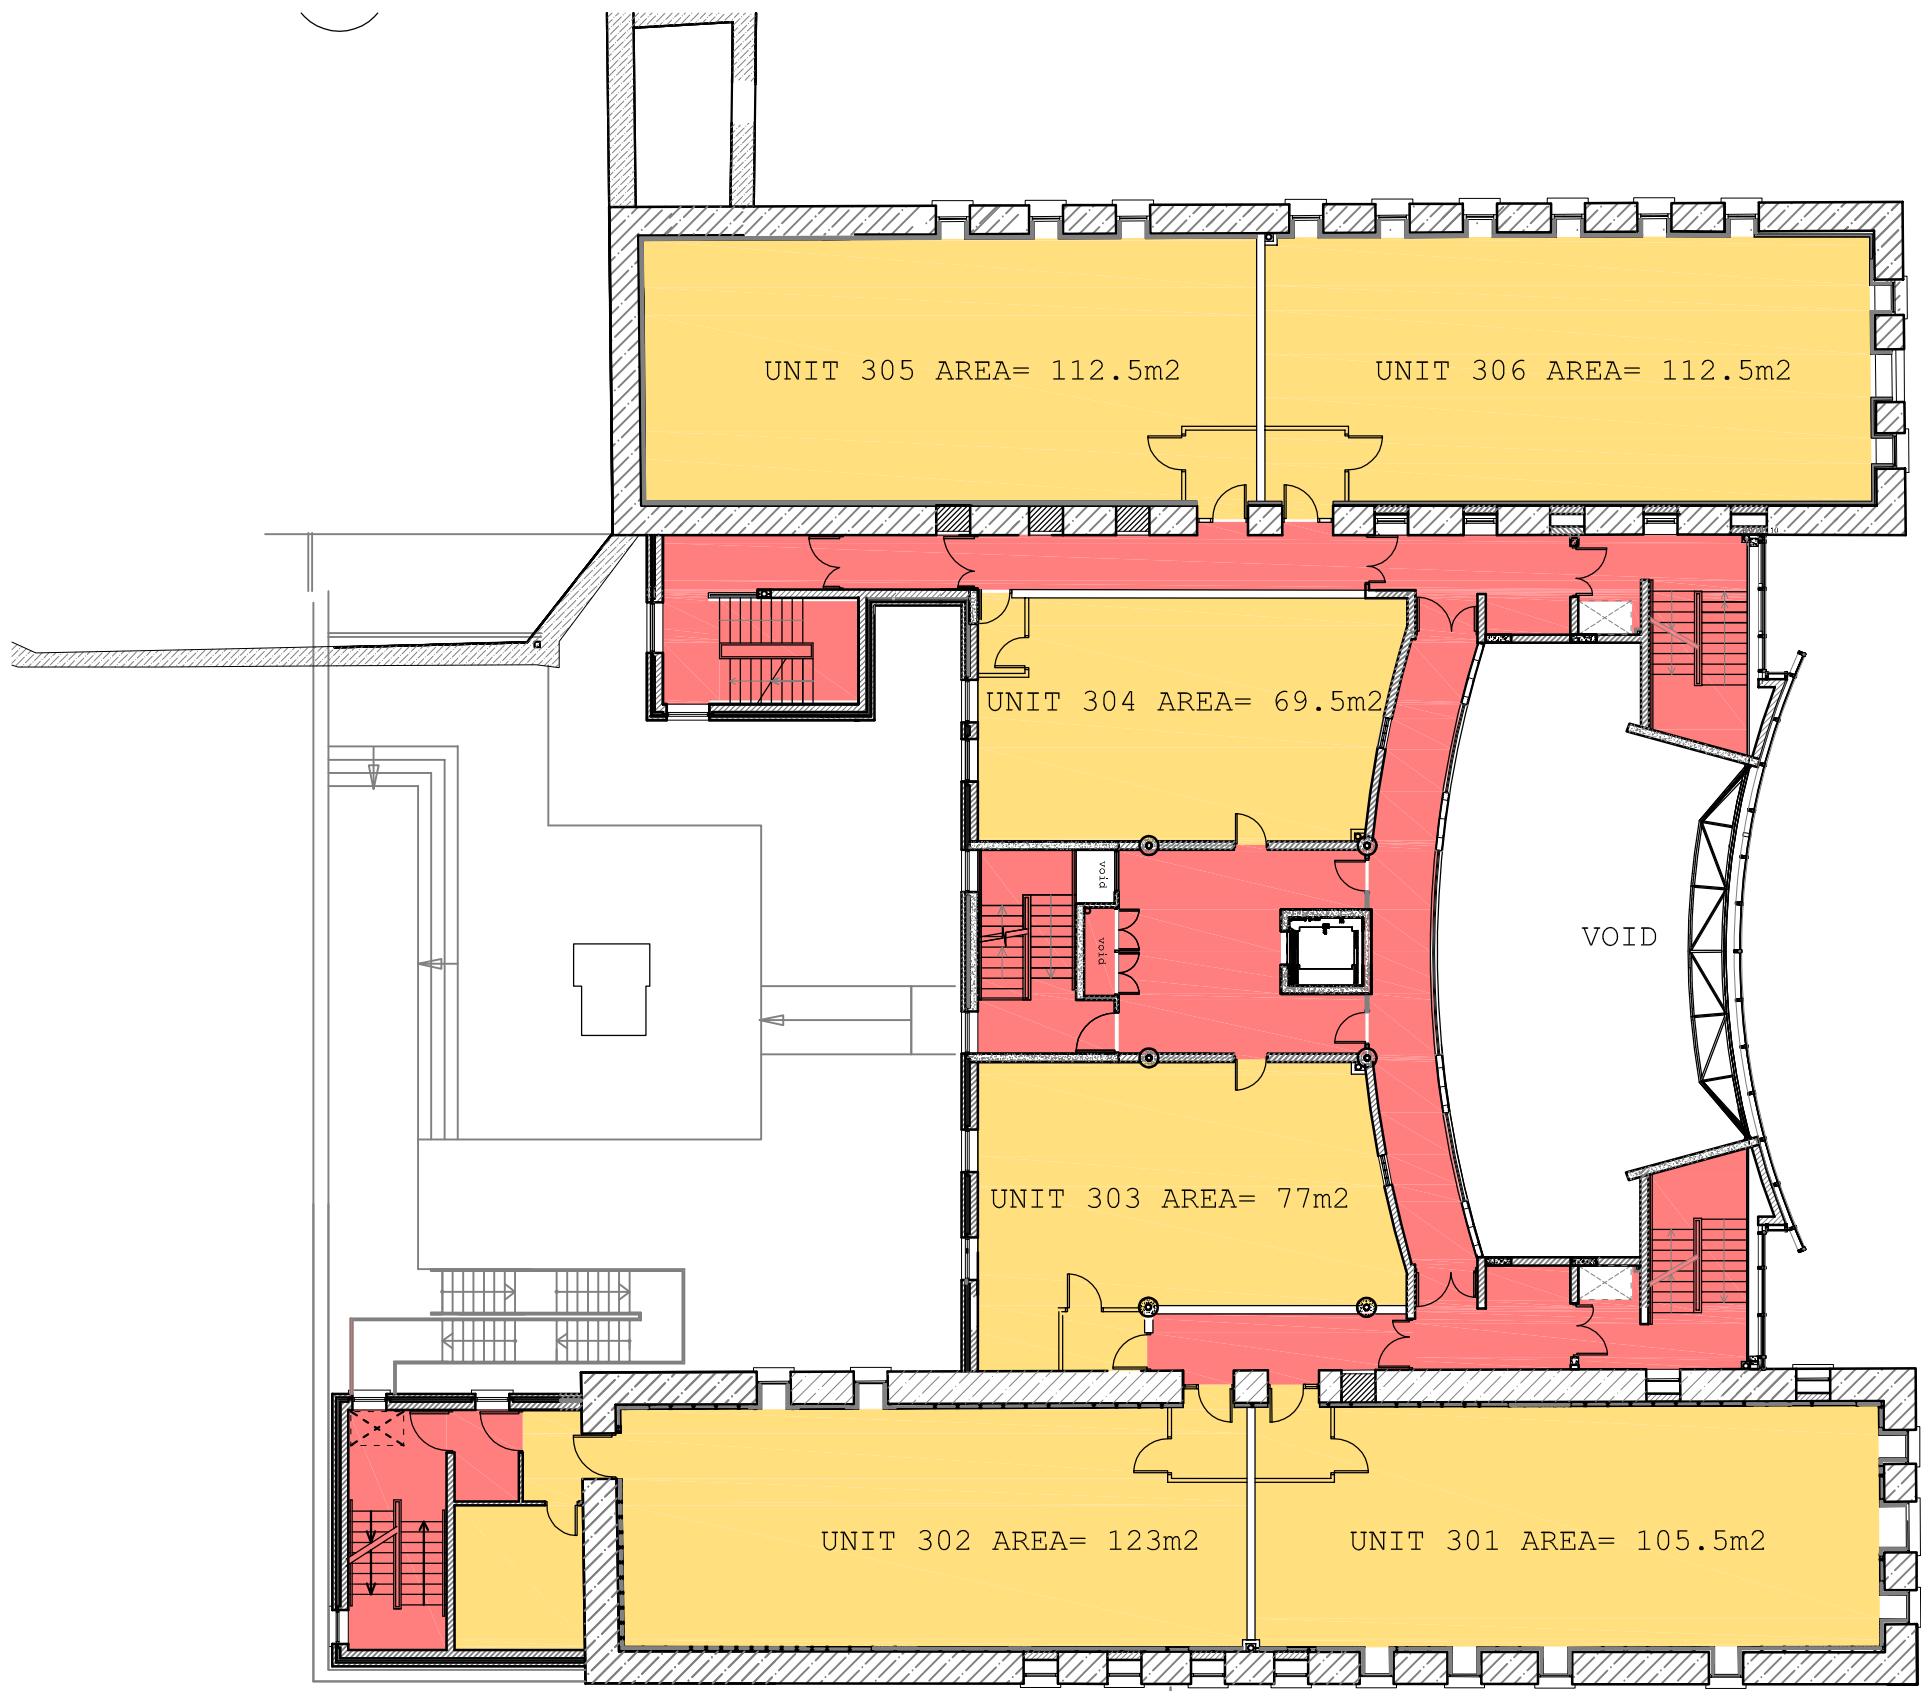



 TOTAL AREA OF OFFICE SPACE  
= 600m<sup>2</sup> SHOWN THUS


 TOTAL AREA OF CURCULATION SPACE  
= 213.5m<sup>2</sup> SHOWN THUS

THIRD FLOOR PLAN  
SCALE 1:200



 TOTAL AREA OF OFFICE SPACE  
= 604.5m<sup>2</sup> SHOWN THUS

 TOTAL AREA OF CURCULATION SPACE  
= 214m<sup>2</sup> SHOWN THUS

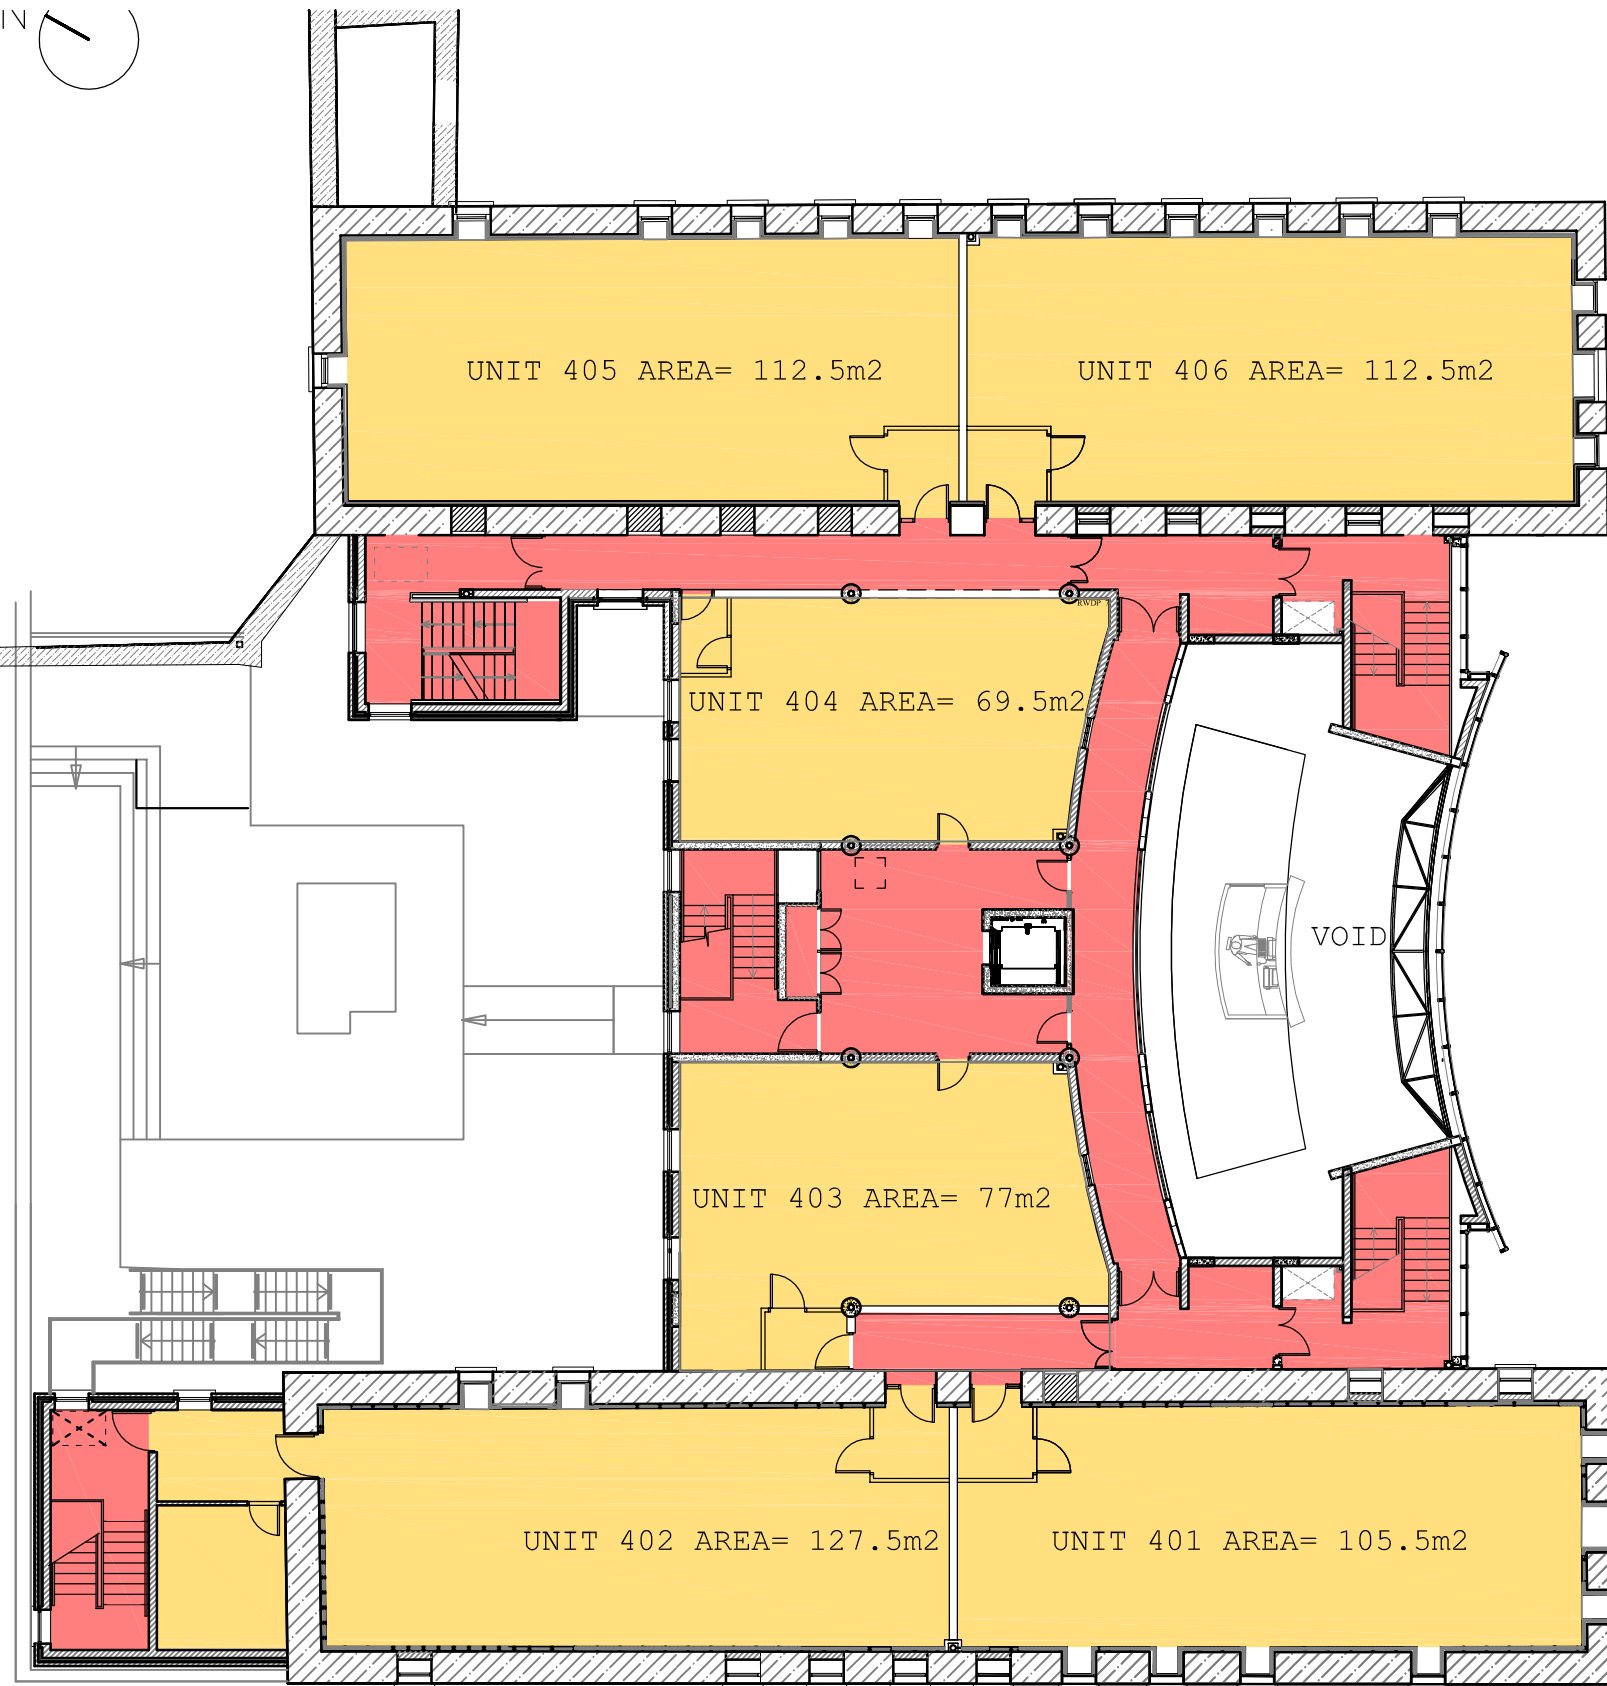

 FOURTH FLOOR PLAN  
SCALE 1:200

